

S-149 (WEST FARIS RD.) BRIDGE REPLACEMENT OVER BRUSHY CREEK

Project Overview



Project Location Greenville County



Map Legend

- NEW PAVEMENT
- PAVEMENT TO BE REMOVED
- NEW BRIDGE
- BRIDGE TO BE REMOVED
- CONCRETE SIDEWALK
- CURB AND GUTTER
- PROPERTY LINE
- EXISTING RIGHTS OF WAY
- NEW RIGHTS OF WAY
- TEMPORARY RIGHTS OF WAY
- LIMITS OF CONSTRUCTION
- GUARDRAIL


Contact Information

Trey Brown, P.E.
South Carolina Department of Transportation
P.O. Box 191
Columbia, SC 29201

Questions/comments may be sent to:
BrownWT@scdot.org

Disclaimer

These displays are meant to show concepts for planning purposes only and are subject to change.

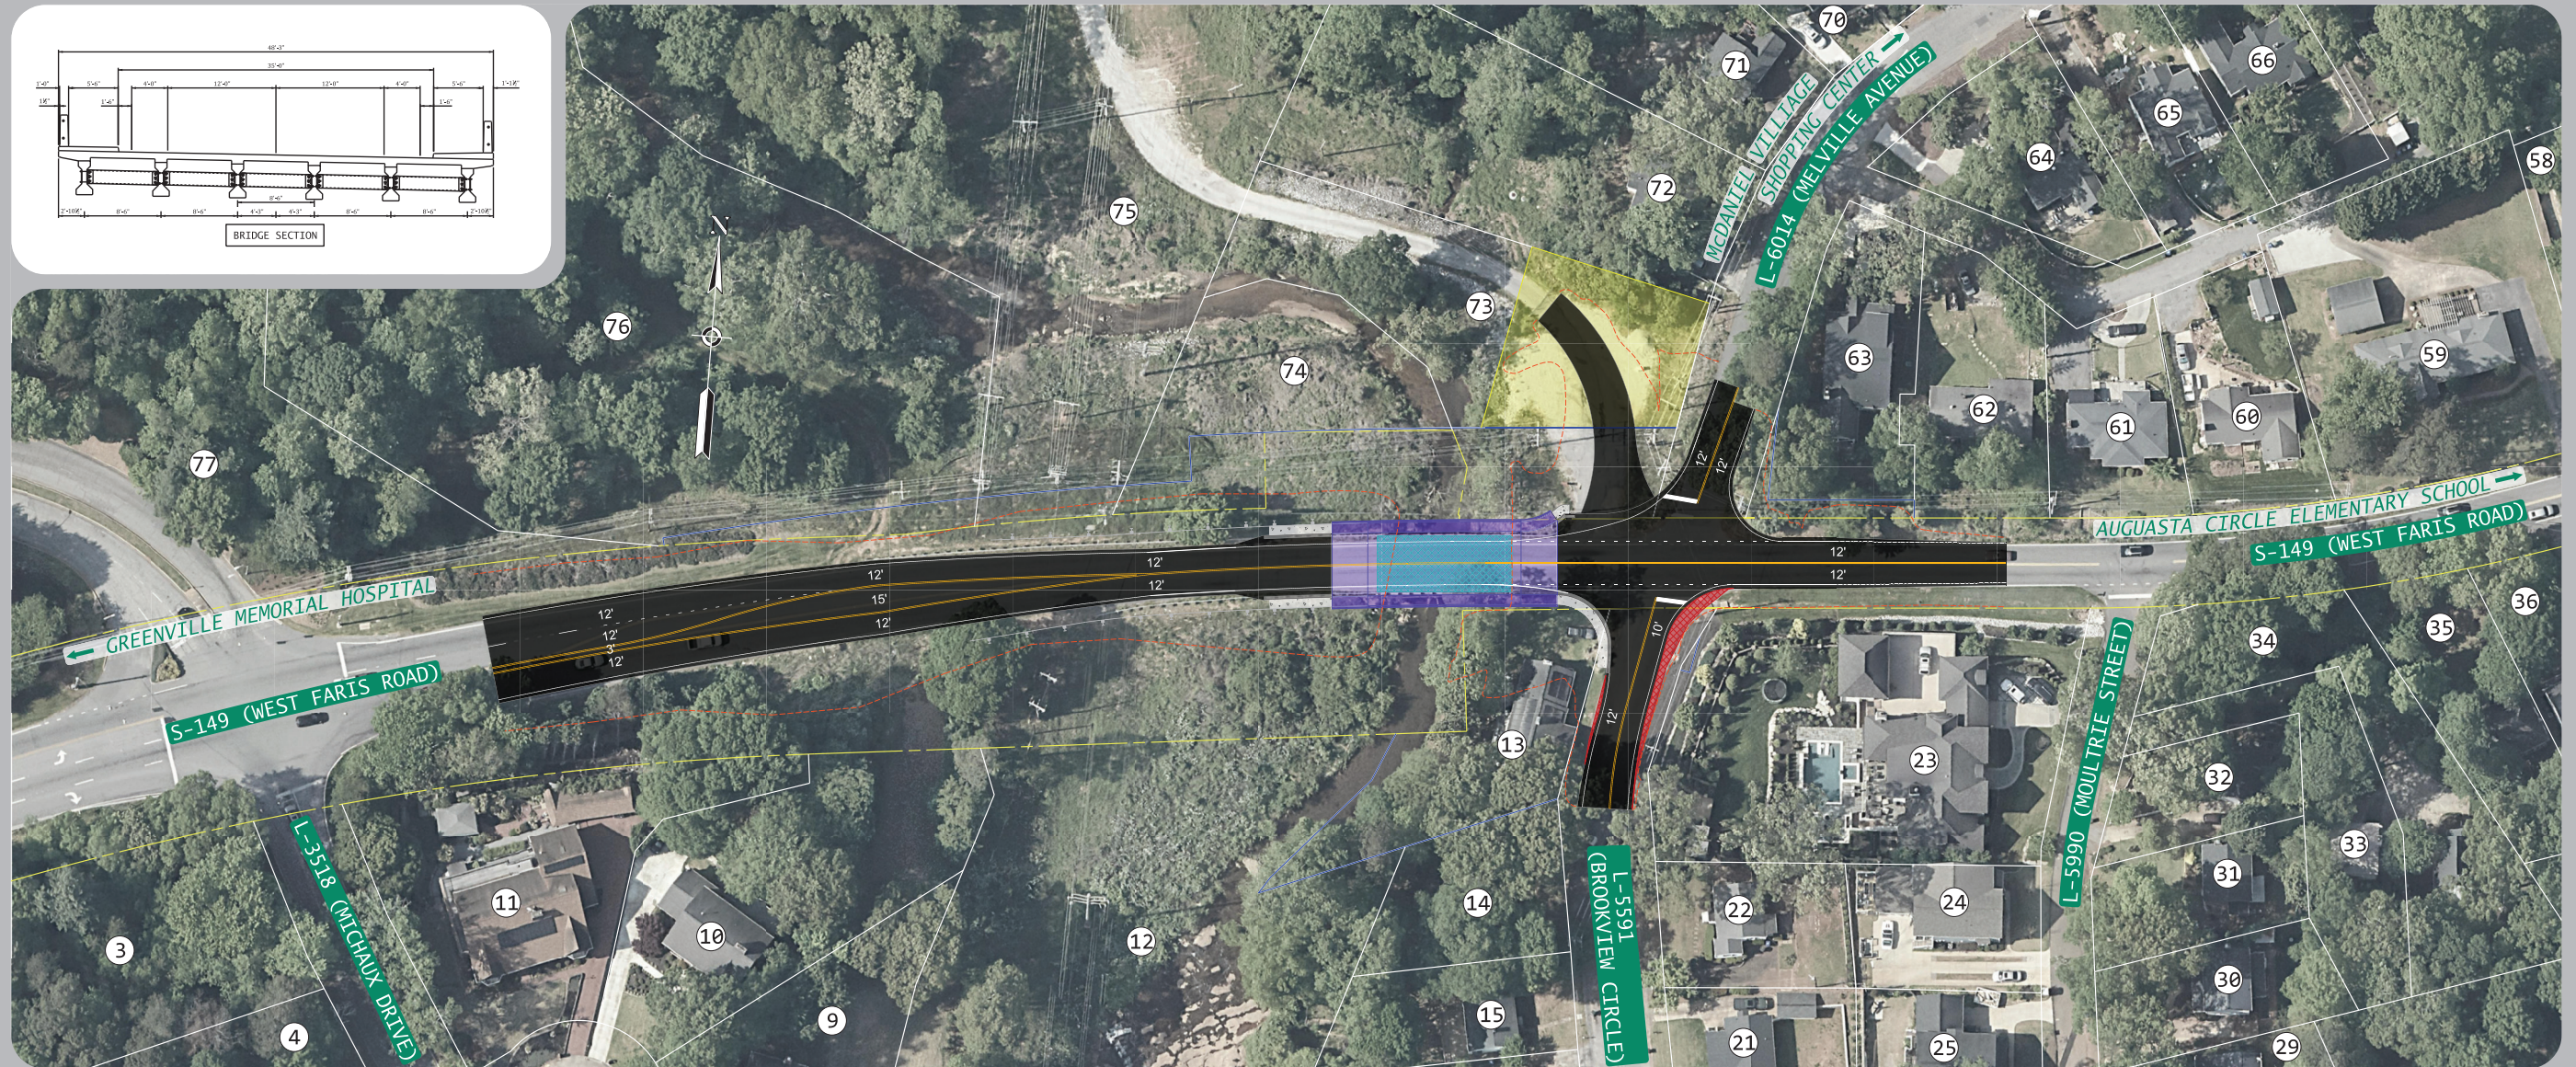

17 October 2025