



Road Typical

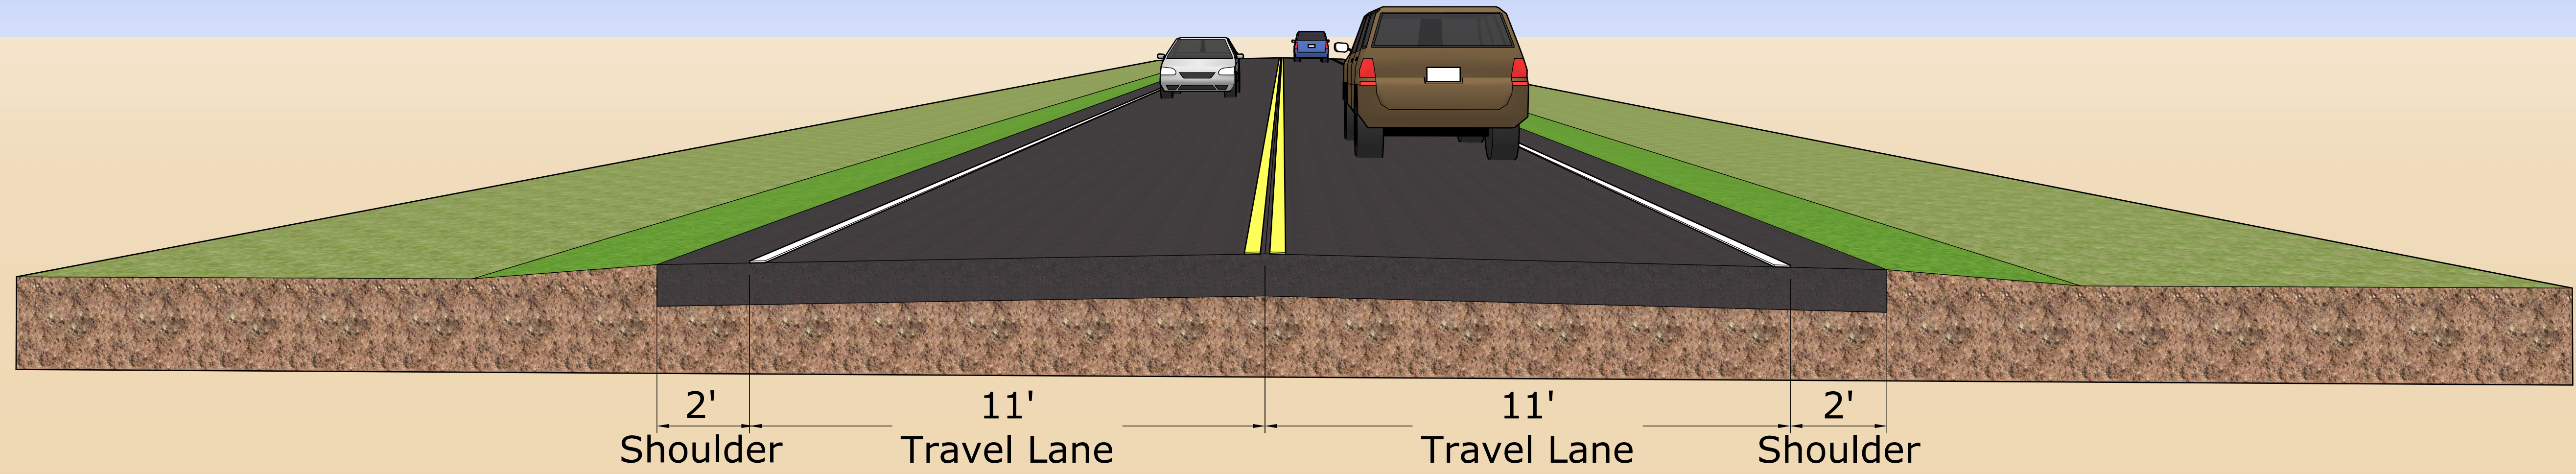

Bridge Typical

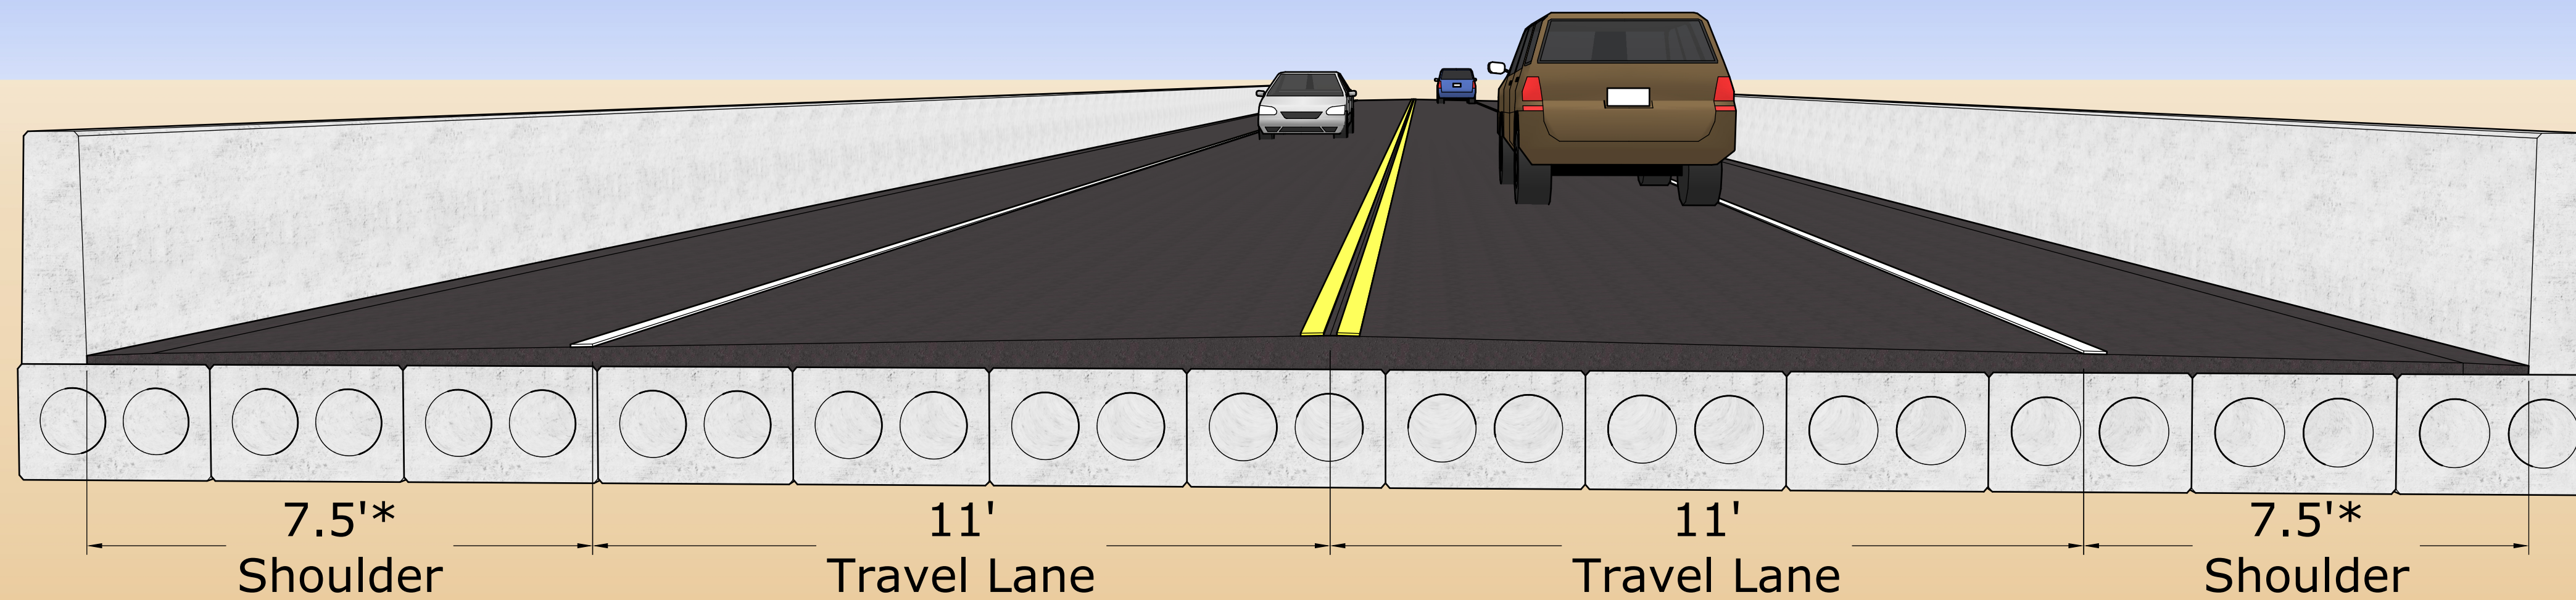

*Shoulder width varies; average is 7.5'

Shannon Drive (S-384) Bridge Replacement Over Brushy Creek TYPICAL SECTION OF IMPROVEMENT



U.S. Department of Transportation
Federal Highway Administration

